
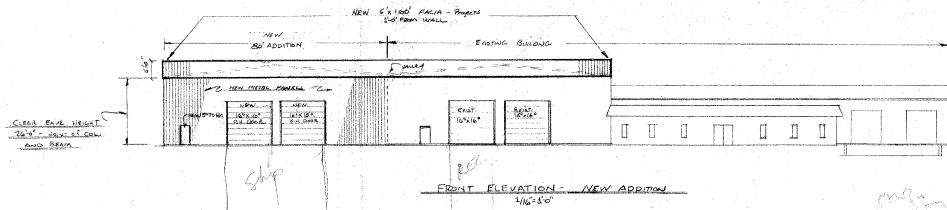
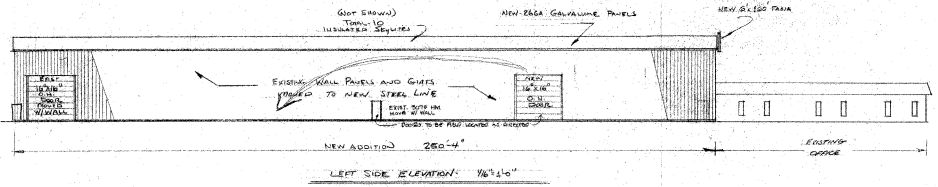


Floor Plan - 1/8" = 1'-0"

MADE BY: CHS
 CHECKED BY: CHS
 DRAWING NO. 1001

REVISIONS		Project	ADDITION - FABRICATING	Drawing	Sheet No.
1	9-5-85	Owner	ROBERT LEADY CO.	FLOOR PLAN	4
		Scale			
		Date			
		Drawn By			
		Check			
		Issue			



 DADWIS CONSTRUCTORS COMPANY, INC.
 2785 W. BRUNNEN STREET, ALPHEA, N.C. 28010

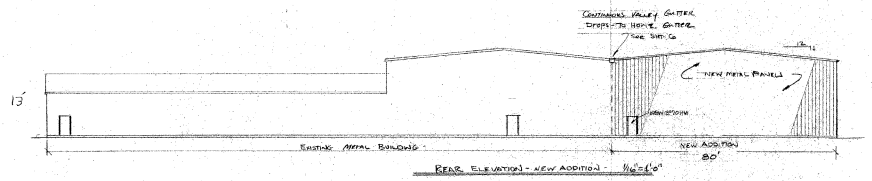

REVISIONS		Project	ADDITION - FABRICATING EQUIPMENT LEASE CO.	Drawing	Sheet No.
No.	Date			ELEVATIONS	5
1	12-1-83	Drawn			
		Date	9-5-83		
		Drawn	WES		
		App'd			
		Scale			

101 DUNDY CIRCLE, ROCKFORD, ILLINOIS, INC.
 200 W. ROCKWELL BLDG., ROCKFORD, ILL. 61101

C. G. Linsdale
Surveyor

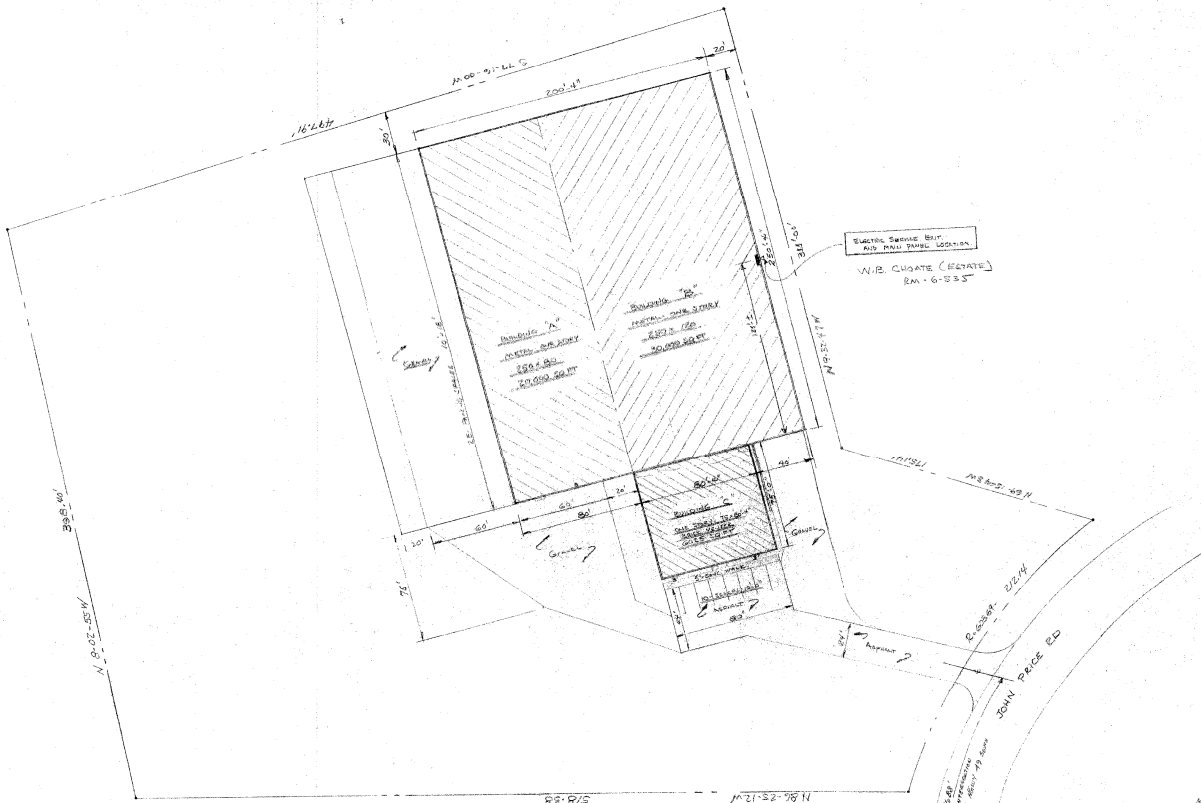

REPLACE TRUSS BUT
ADD MAIN FLOOR LOCATION
W.B. CUDGATE (ESTATE)
EM - G-533

Mark City Building #20497
10 SINE ROCK RD - A




REVISIONS		Project	Subproject	Drawn	Sheet No.
No.	Date	1-15-81	1-15-81	1-15-81	2
1	1-15-81	Owner	1-15-81	1-15-81	
		Scale	1"=30'	1-15-81	
		Date	3-7-81	1-15-81	
		Drawn	1-15-81	1-15-81	
		App'd	1-15-81	1-15-81	
		Iss'd	1-15-81	1-15-81	

DAVIS CONSTRUCTION COMPANY, INC.
105 W. ROSEBUD BLVD., MONROE, NC 28110



REAR ELEVATION - 1/8" = 1'-0"

 

LEFT SIDE ELEVATION - 3/8" = 1'-0"












RIGHT SIDE ELEVATION - 3/8" = 1'-0"



FRONT ELEVATION - 1/8" = 1'-0"

REVISIONS		Project	Drawing
No.	Date	BUILDING - Fabrication Equipment	ELEVATIONS
		Owner	LEADERSHIP CO.
		Scale	
		Date	2-16-81
		Drawn by	T.D.S.
		Scale	
		Sheet No.	5
		D.A. DAVIS CONSTRUCTION COMPANY, INC.	
		2008 W. GOSWELL BLVD., MONROE, N.C. 28101	
		7	

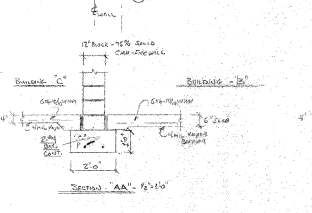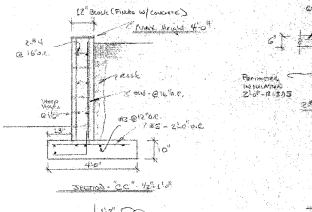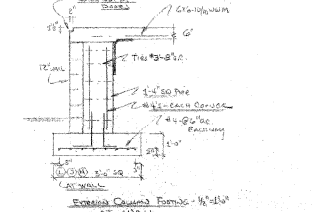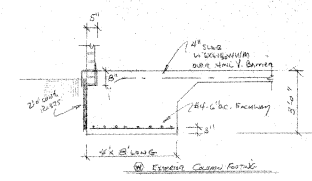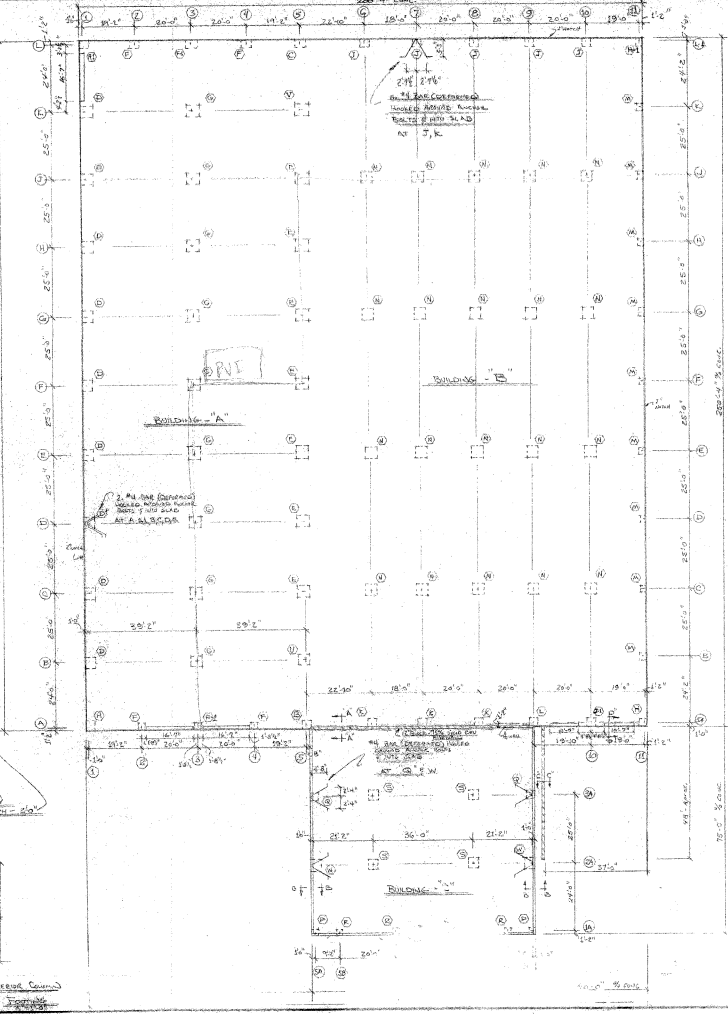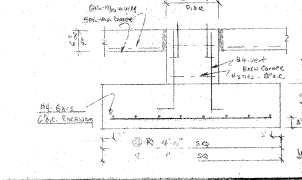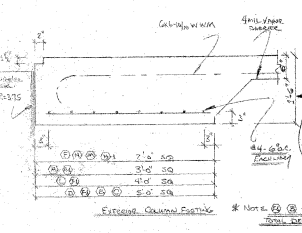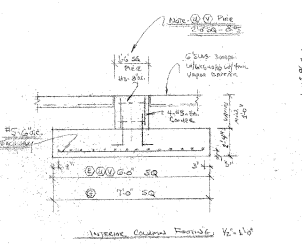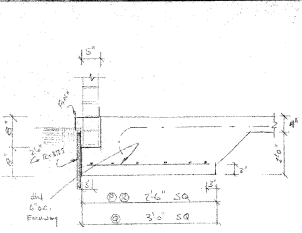

REVISIONS		Project	Client	Drawing
No.	Date	13-30-04	Leatrice Co.	FOUNDATION
1		Owner		
2		Design		
3		Check		
4		Issue		

24 DAYS CONSTRUCTION COMPANY, INC.
 2206 W. Roosevelt Blvd., Morris, NC 28110